




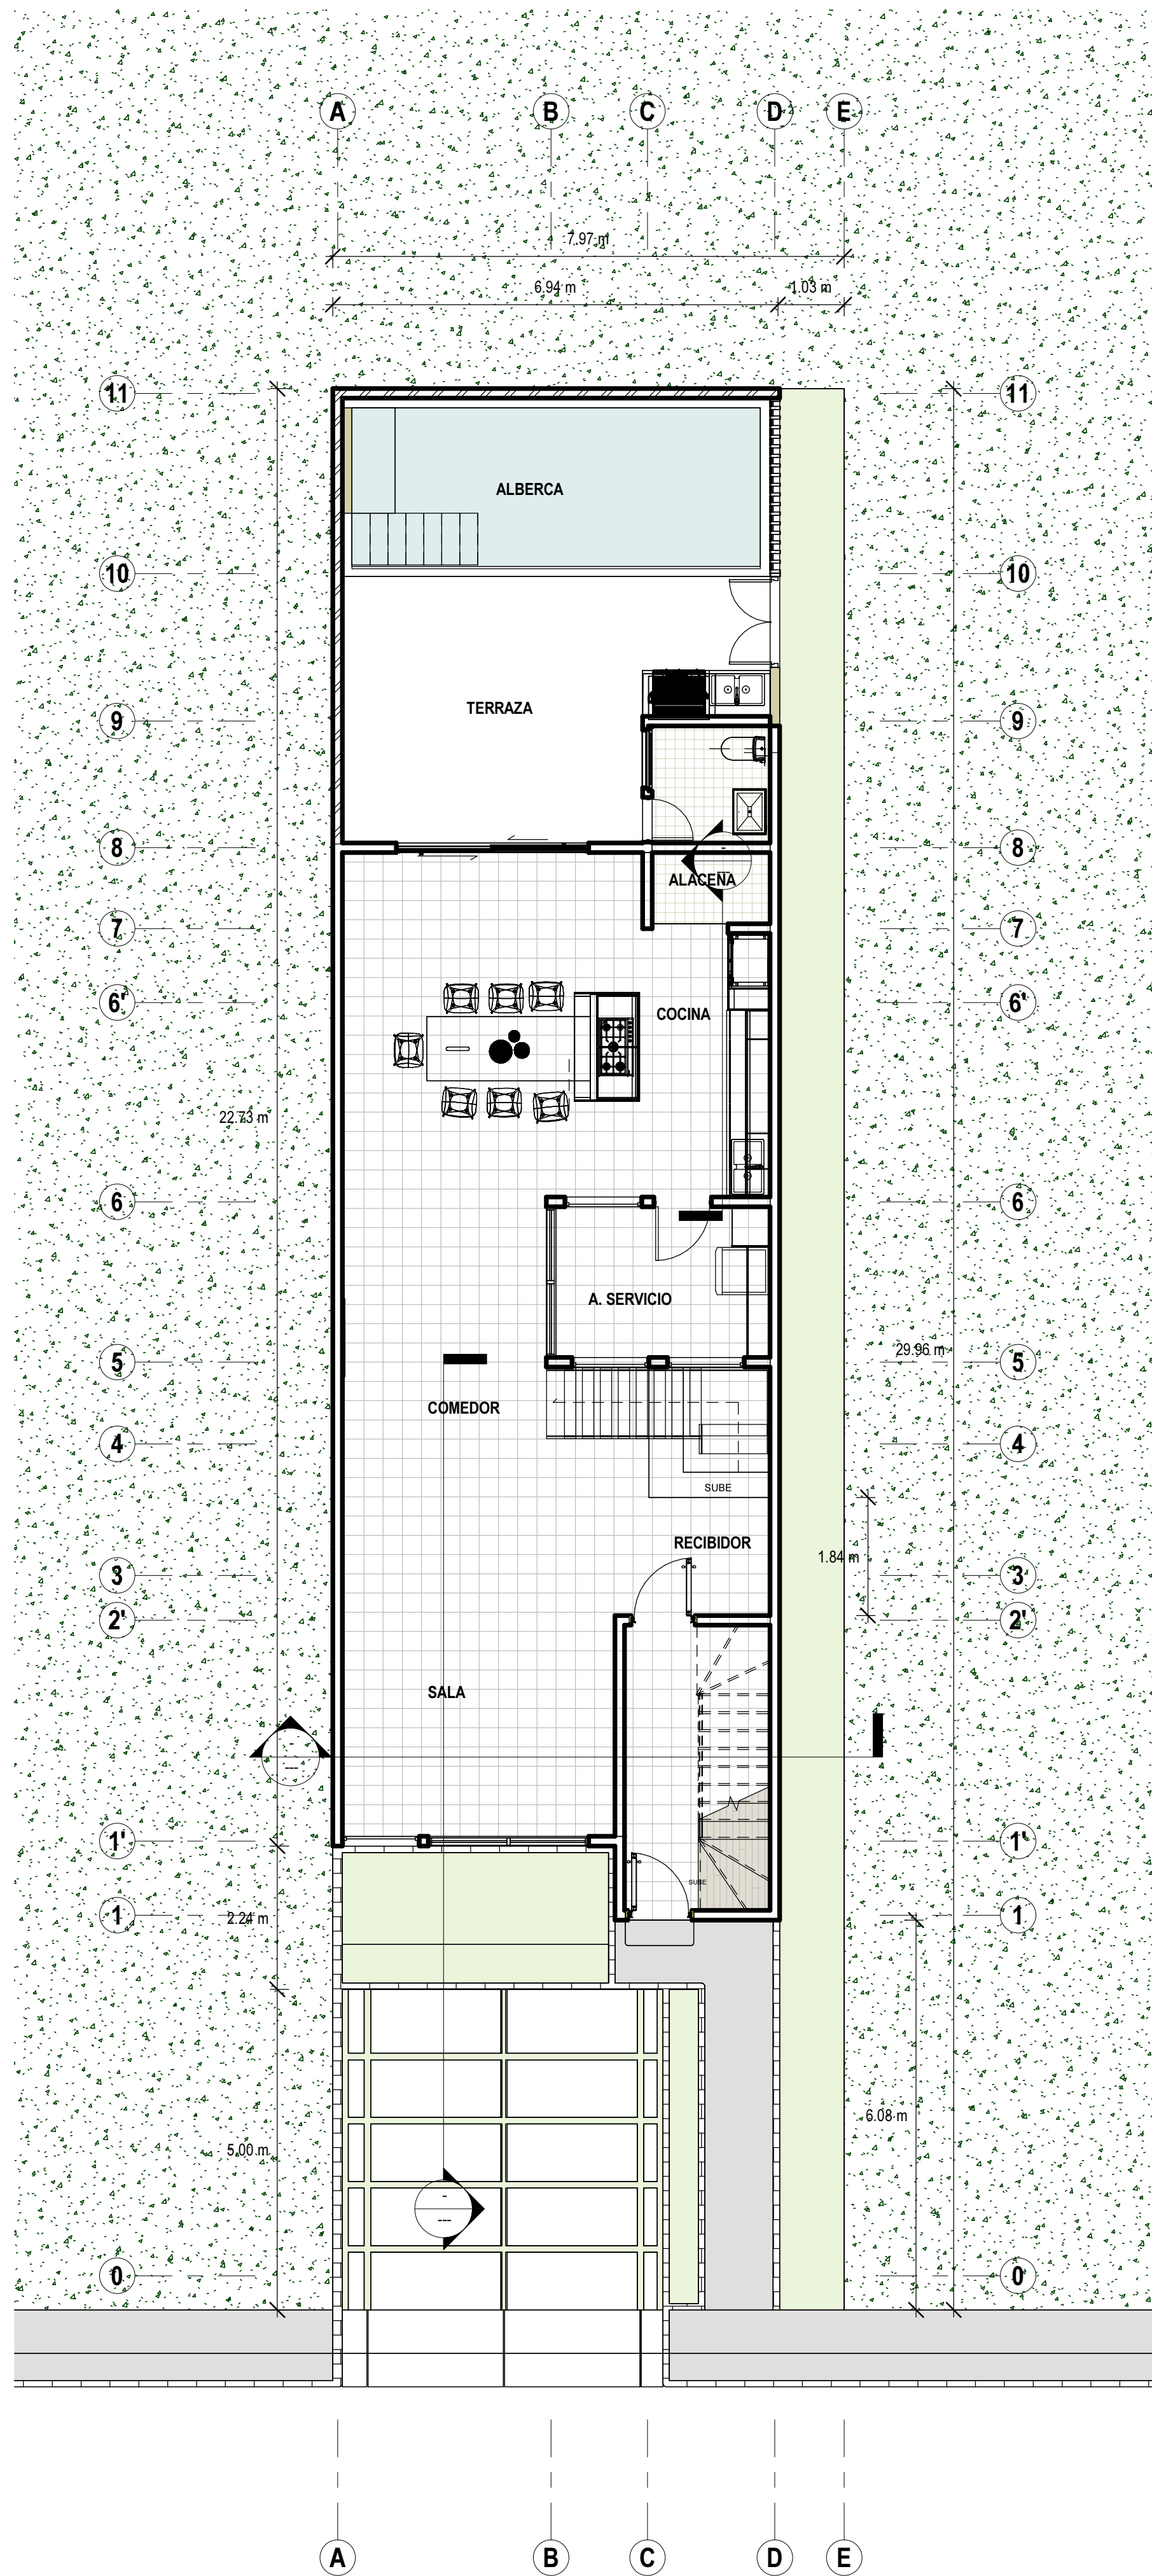


1 0.2. Planta baja +0.34mts
1 : 75

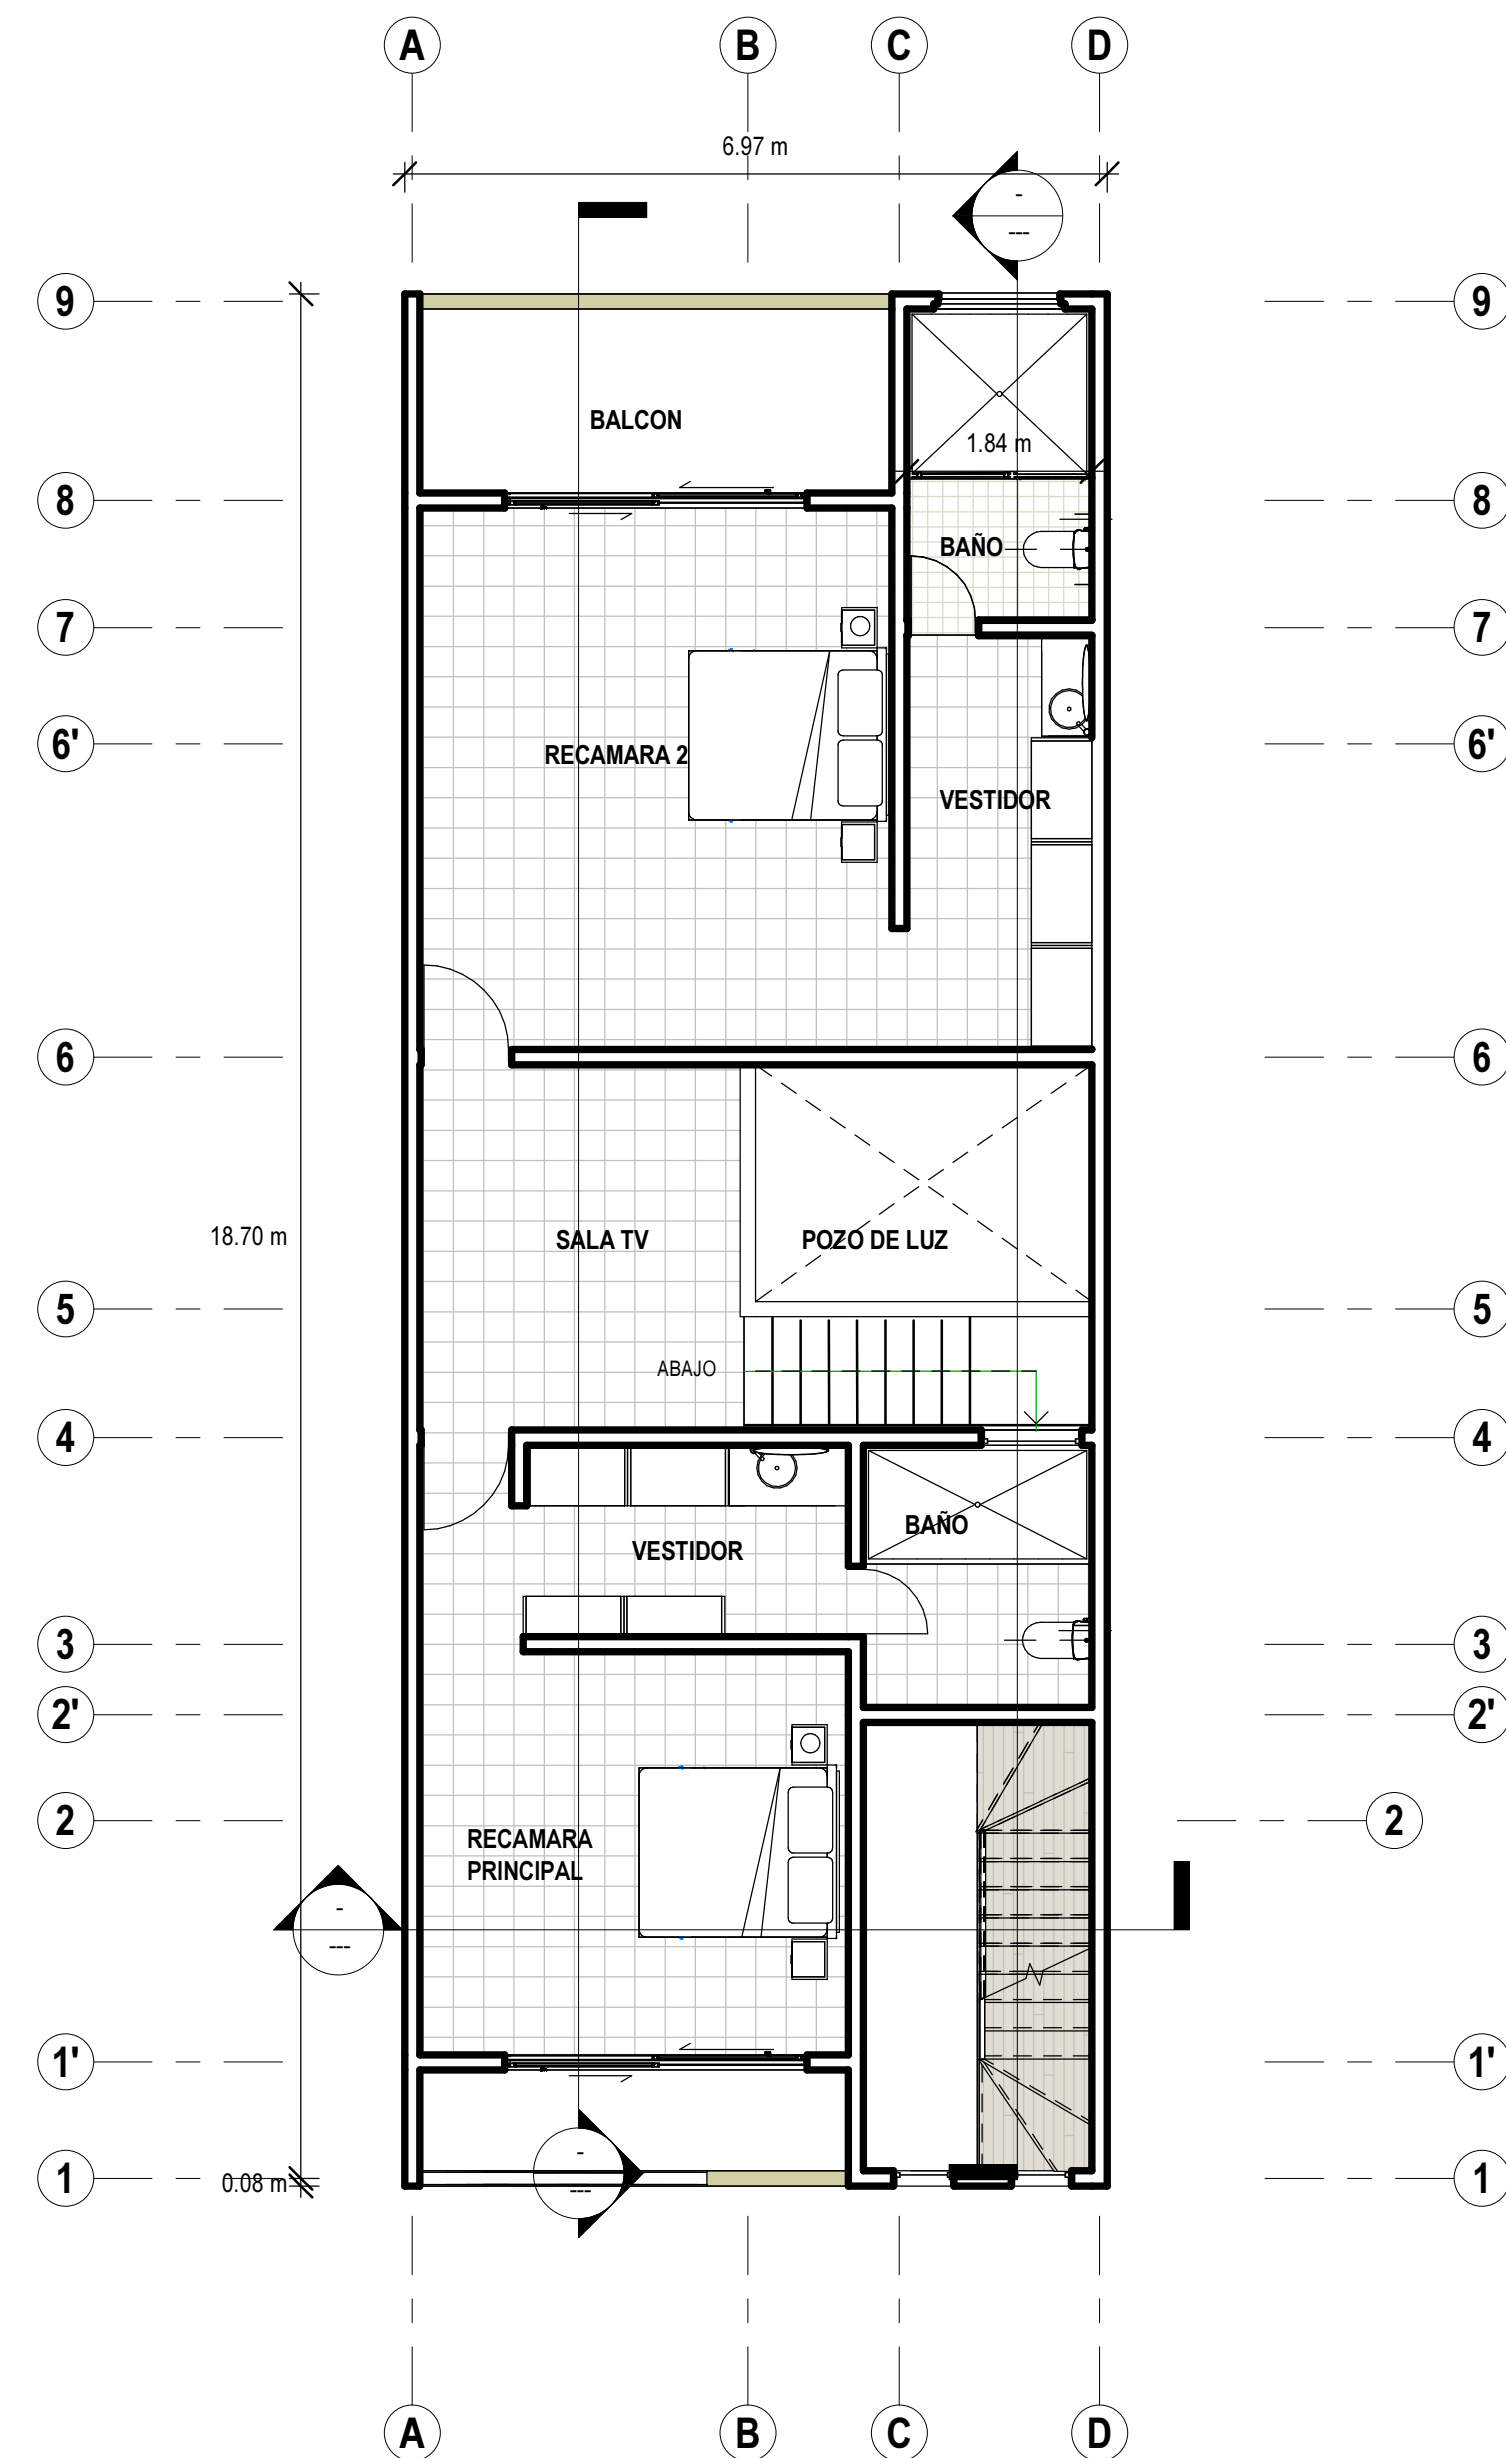

2 01. Planta alta+ 3.06mts
1 : 75

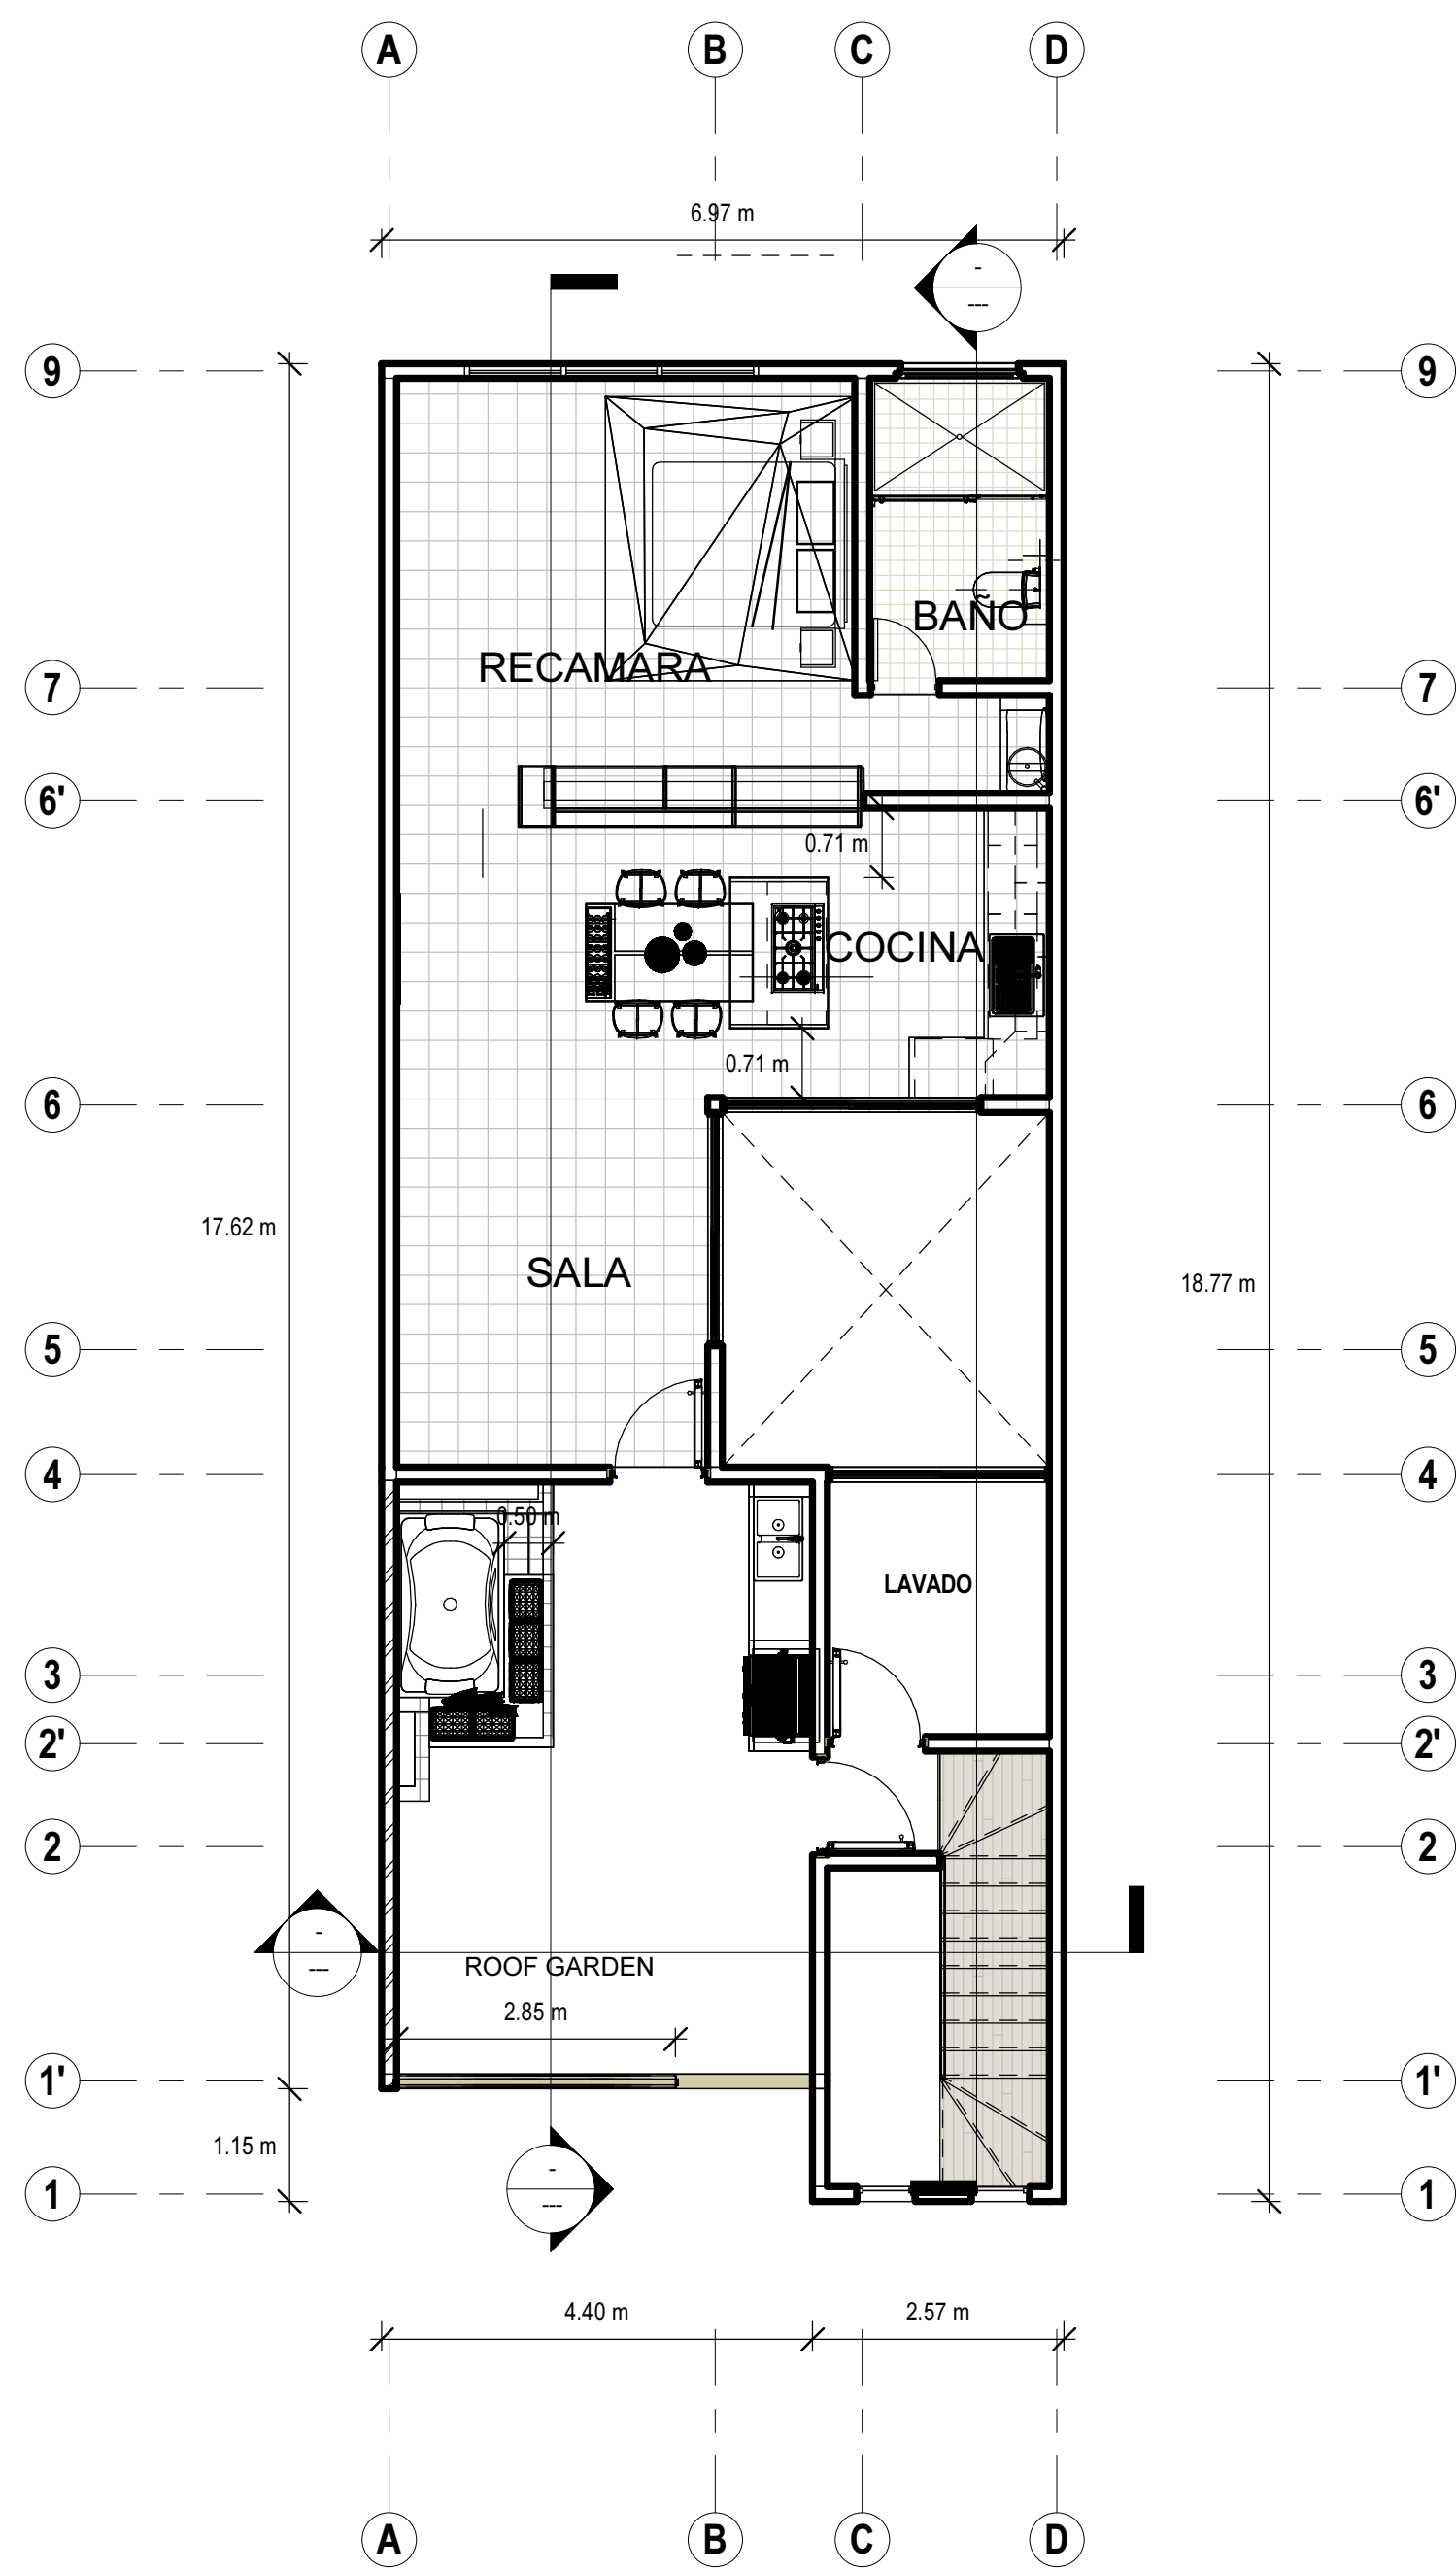

1 02. Roof garden +5.78mts
1 : 75

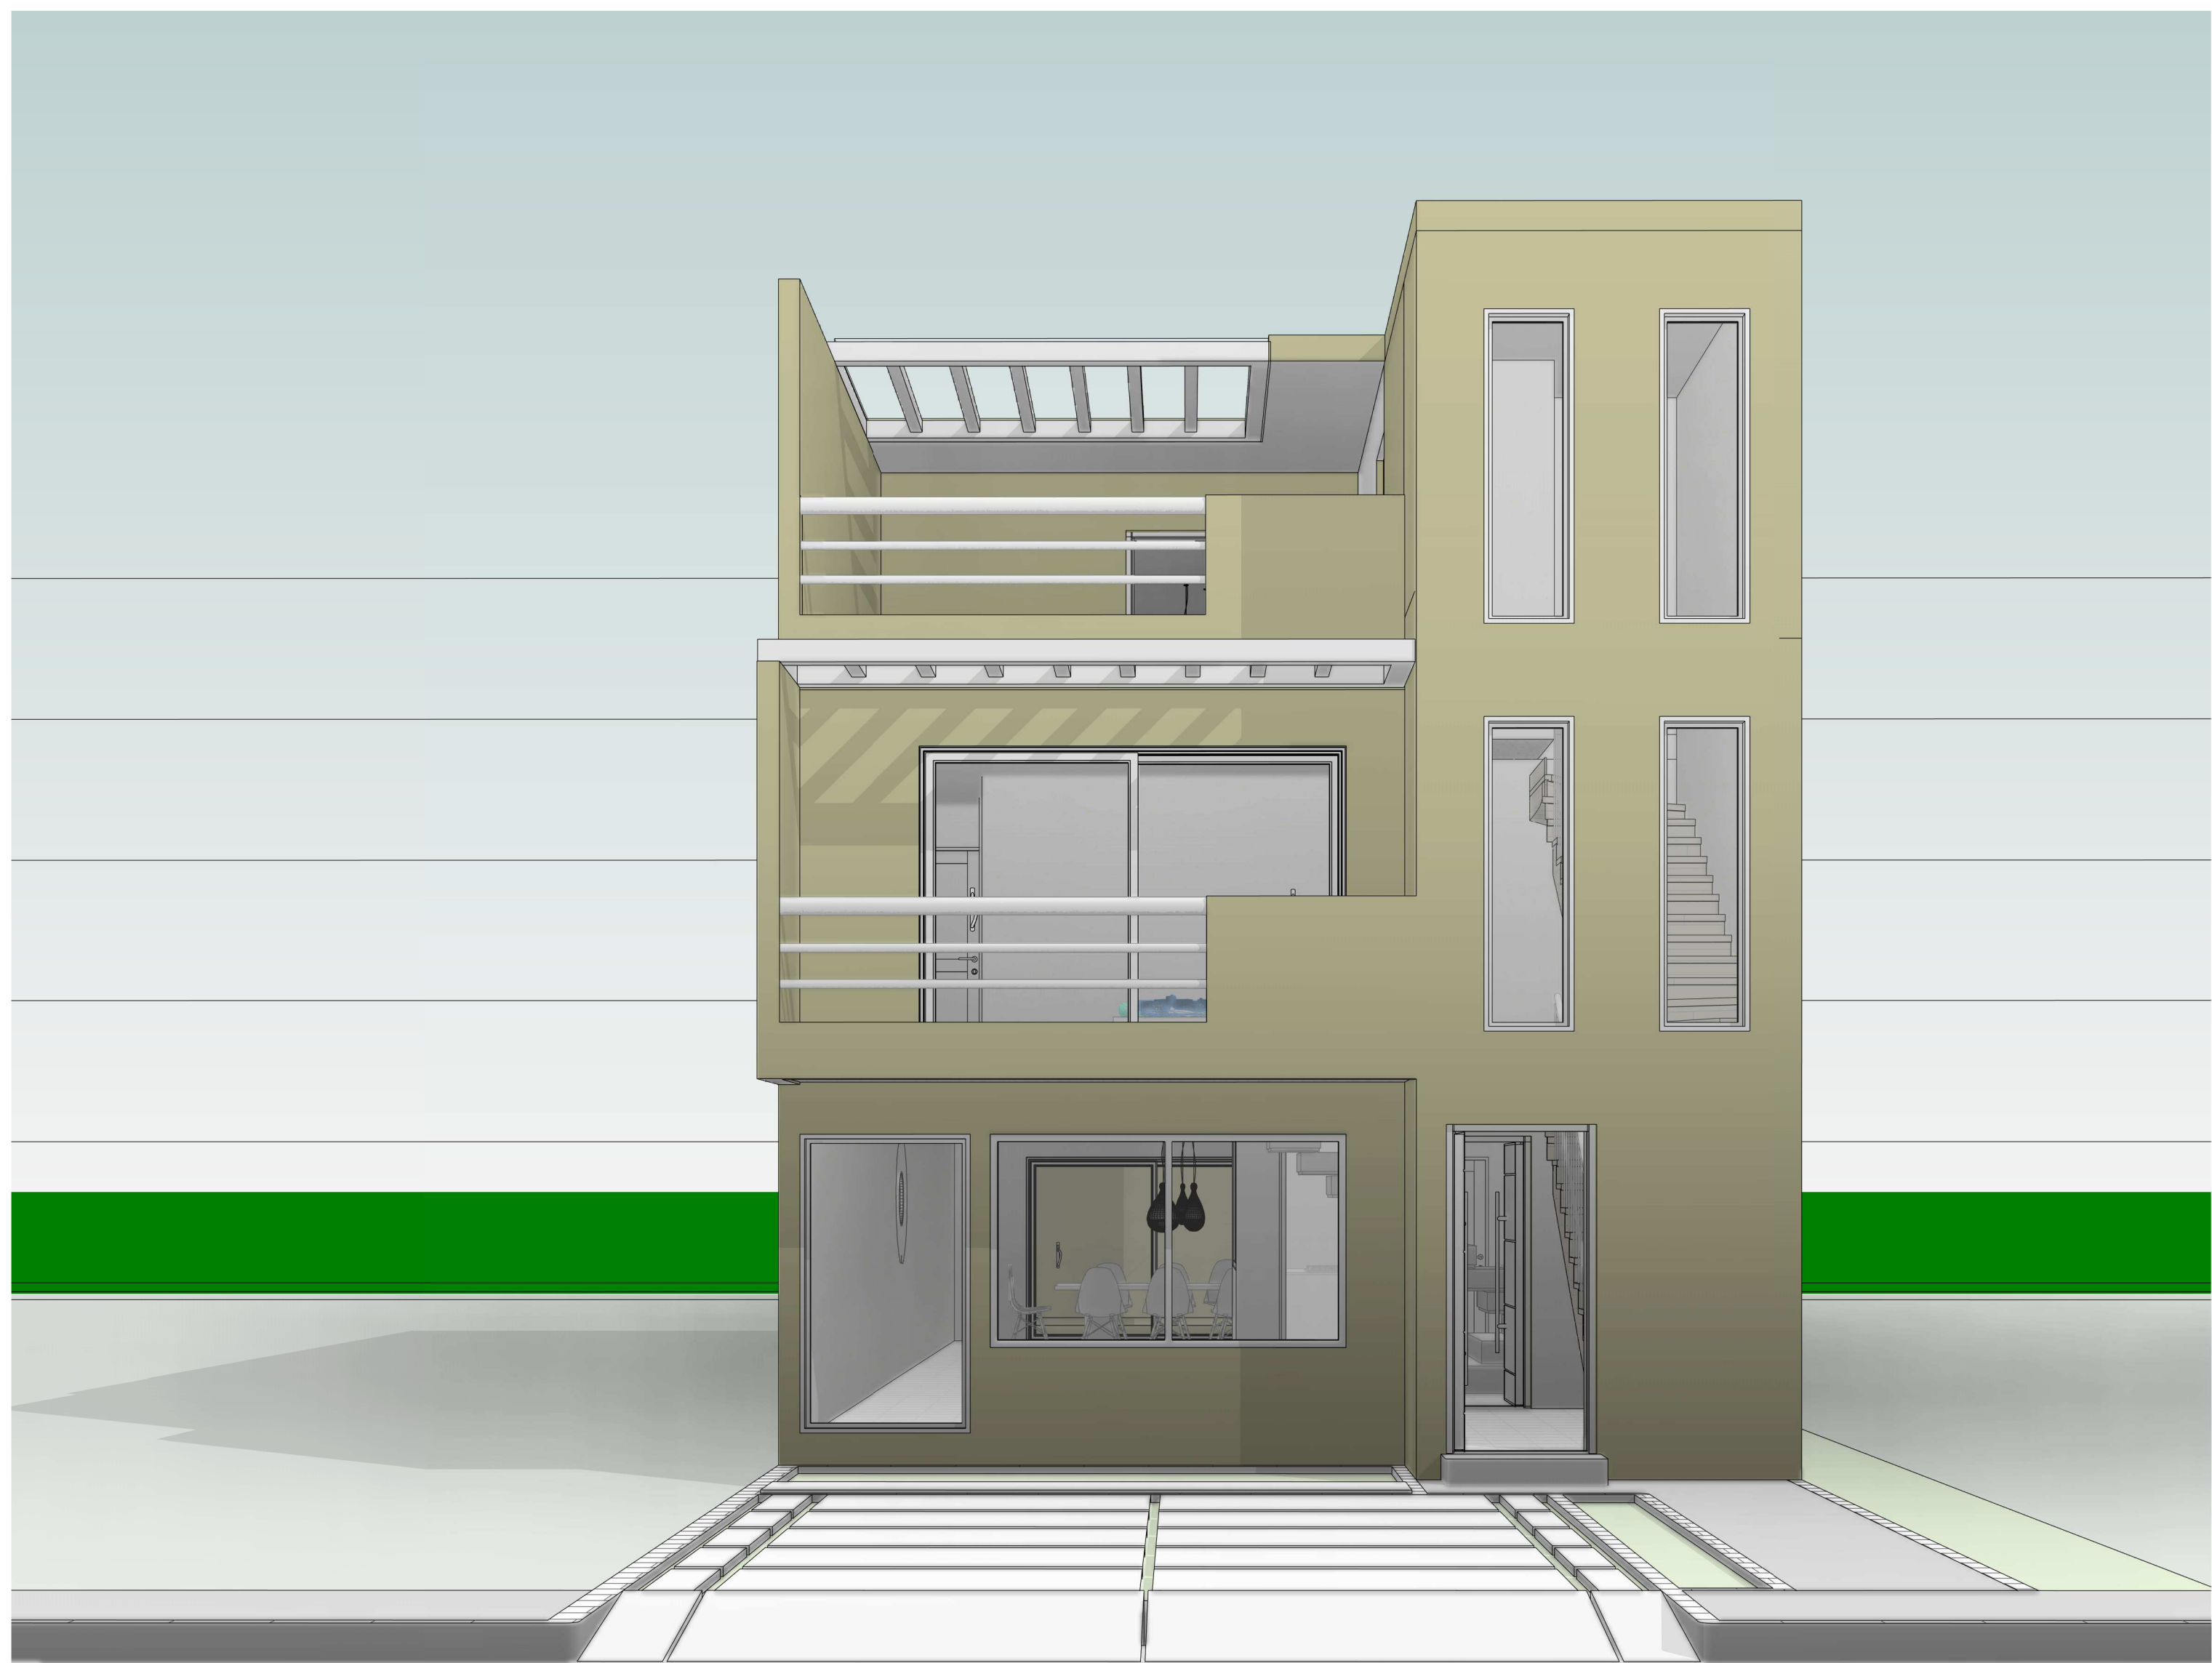

2 FACHADA