


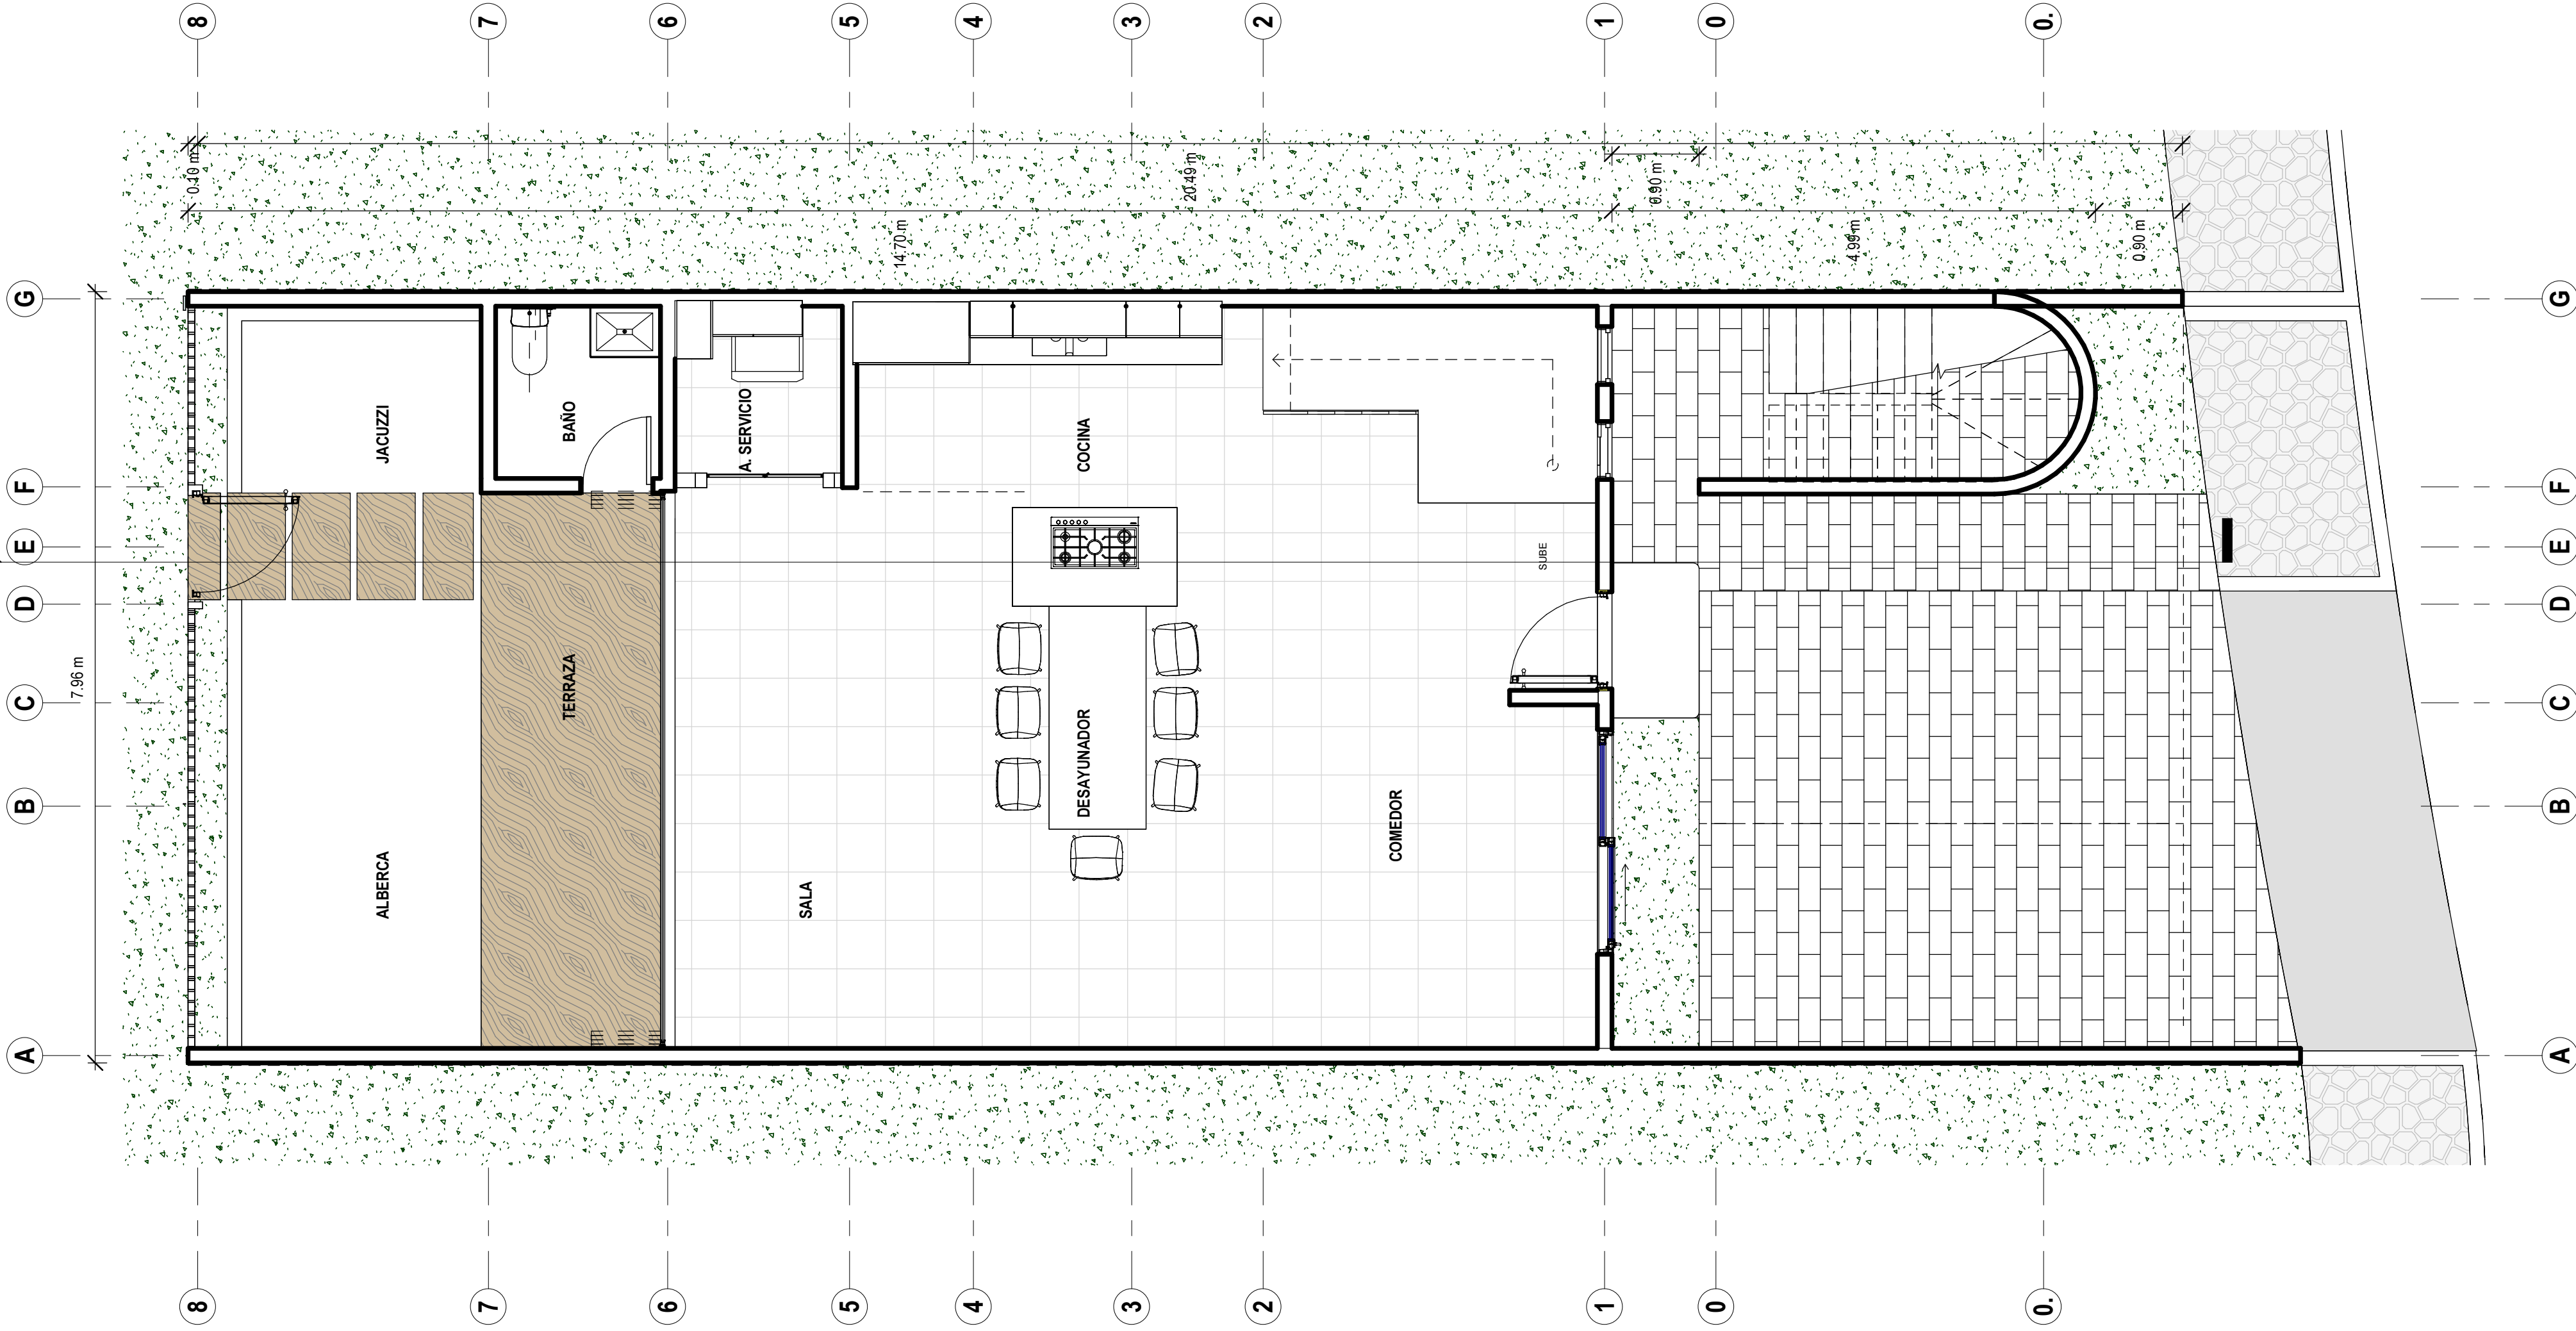


1 0.2. Planta baja +0.34mts

1 : 50




2 01. Nivel 1 + 3.06mts

1 : 50

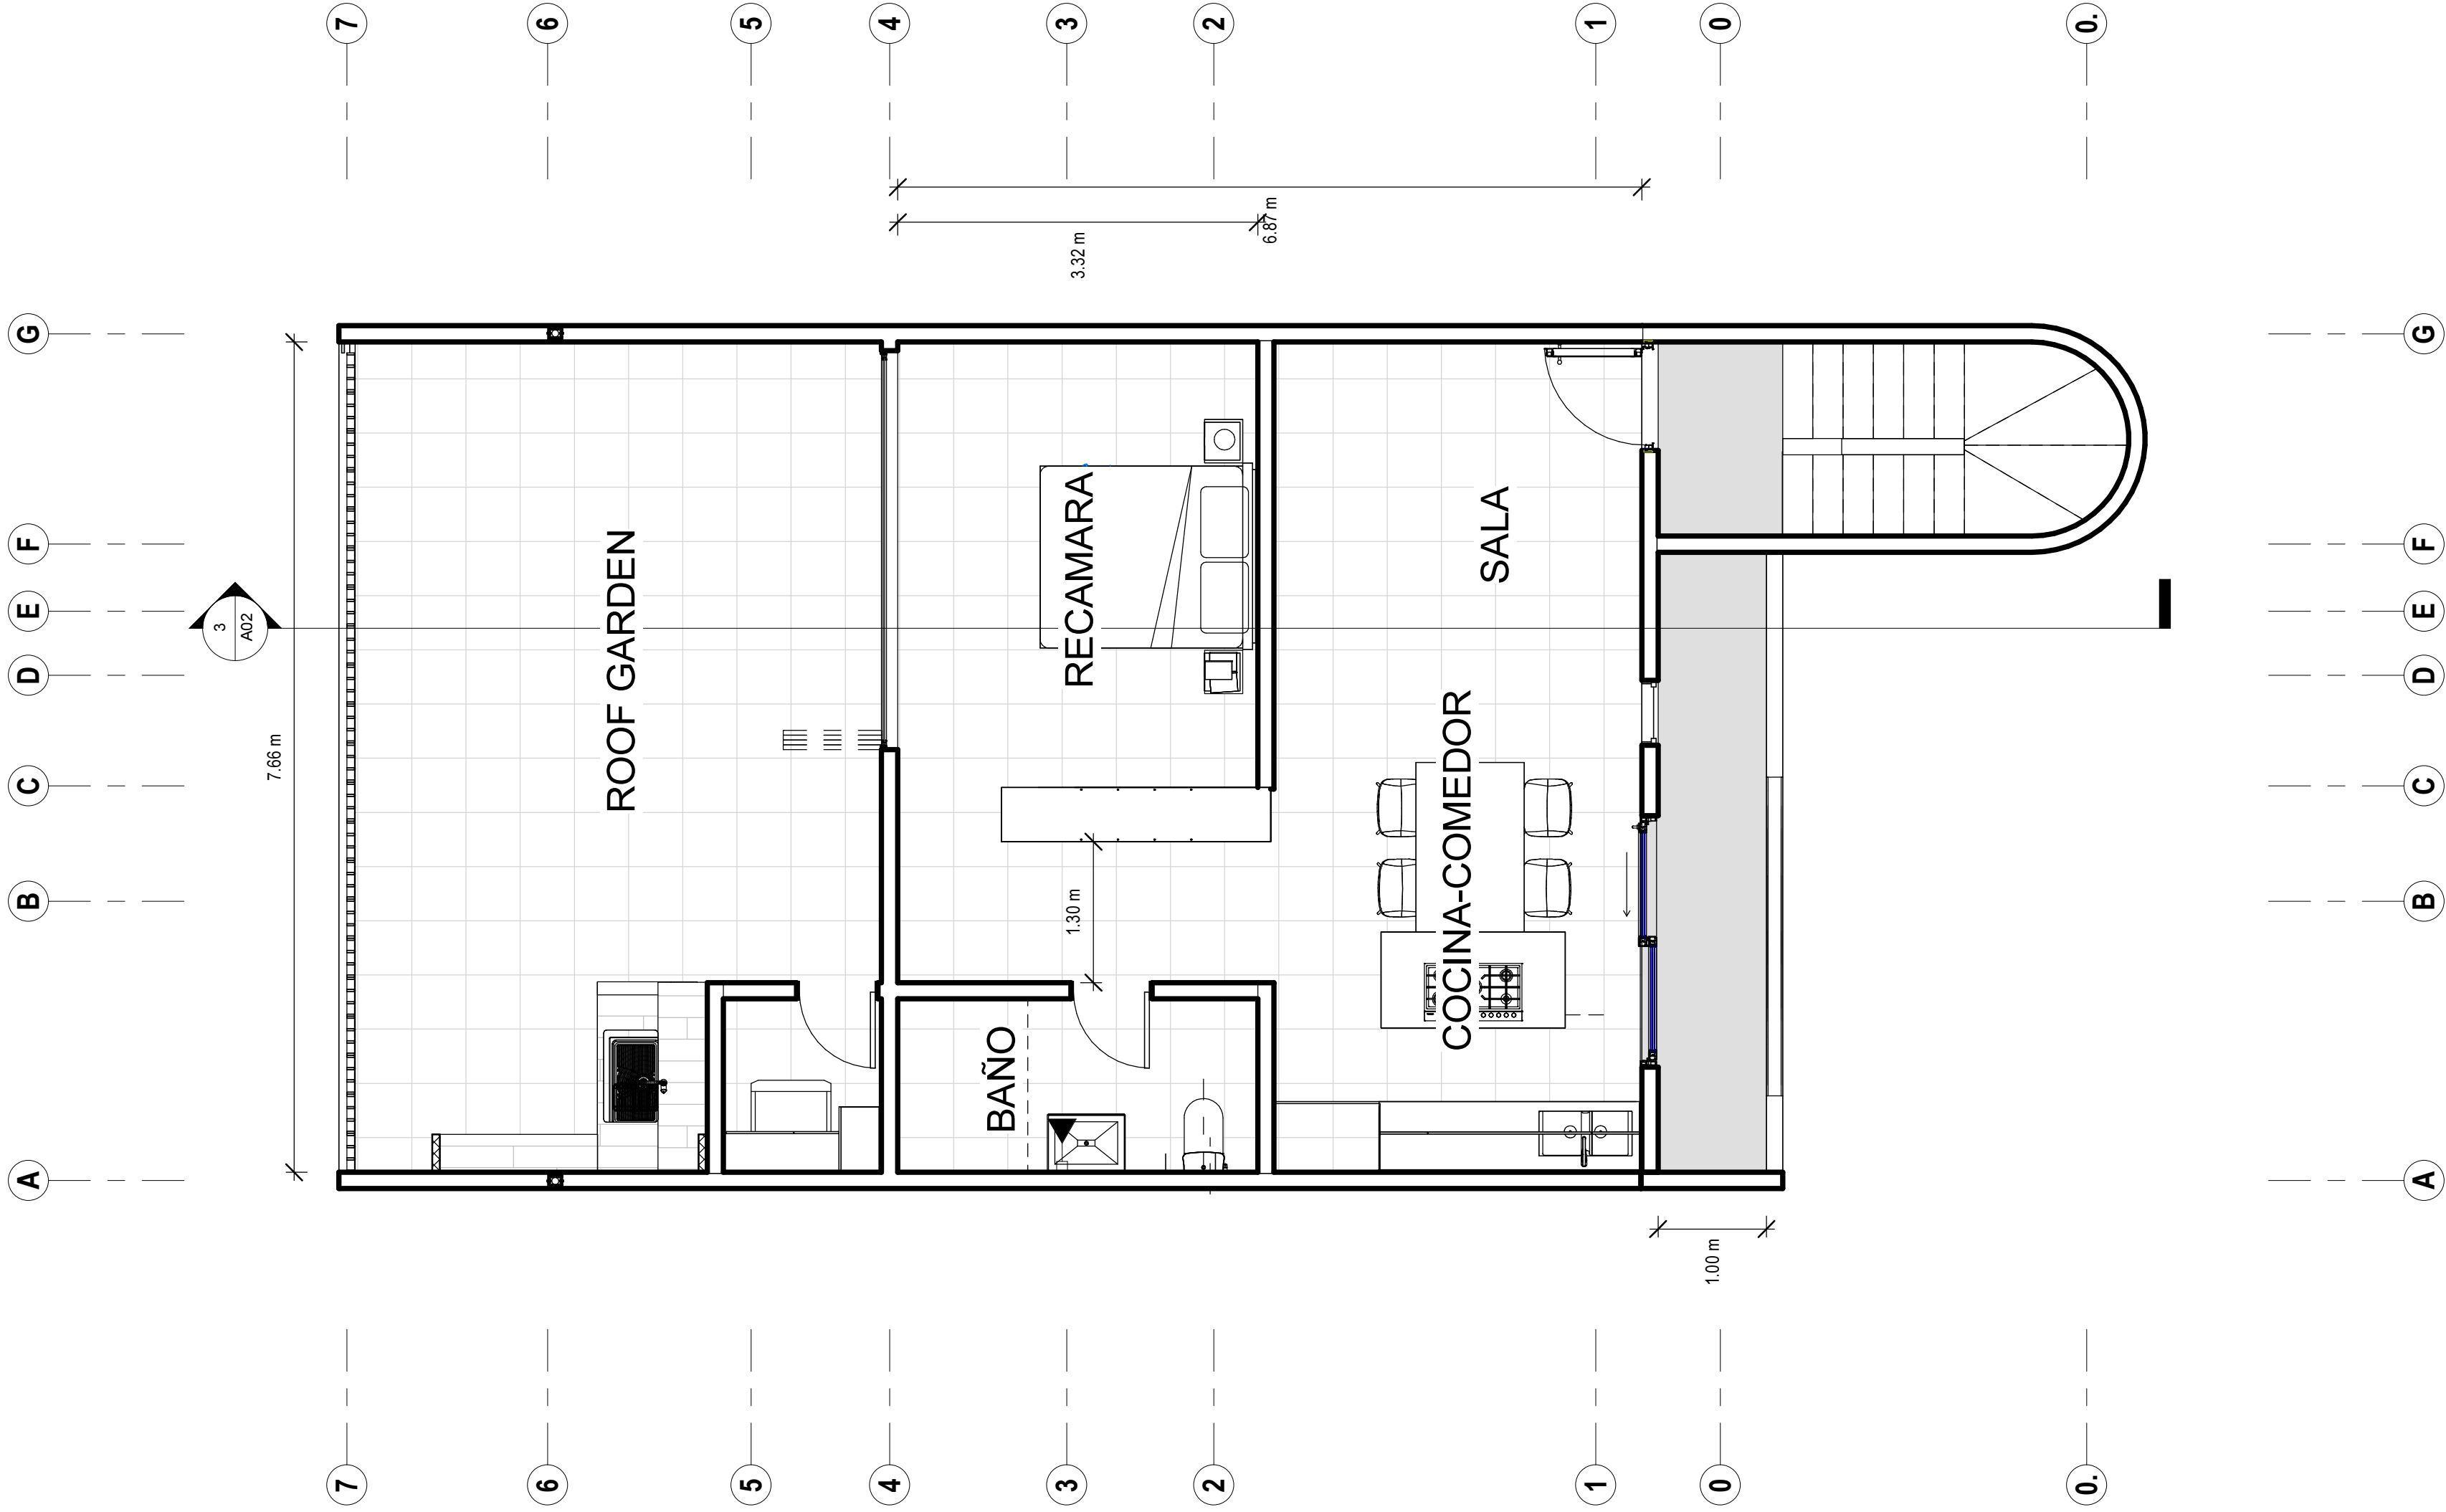

1 02. Nivel 2 +5.78mts
1 : 50

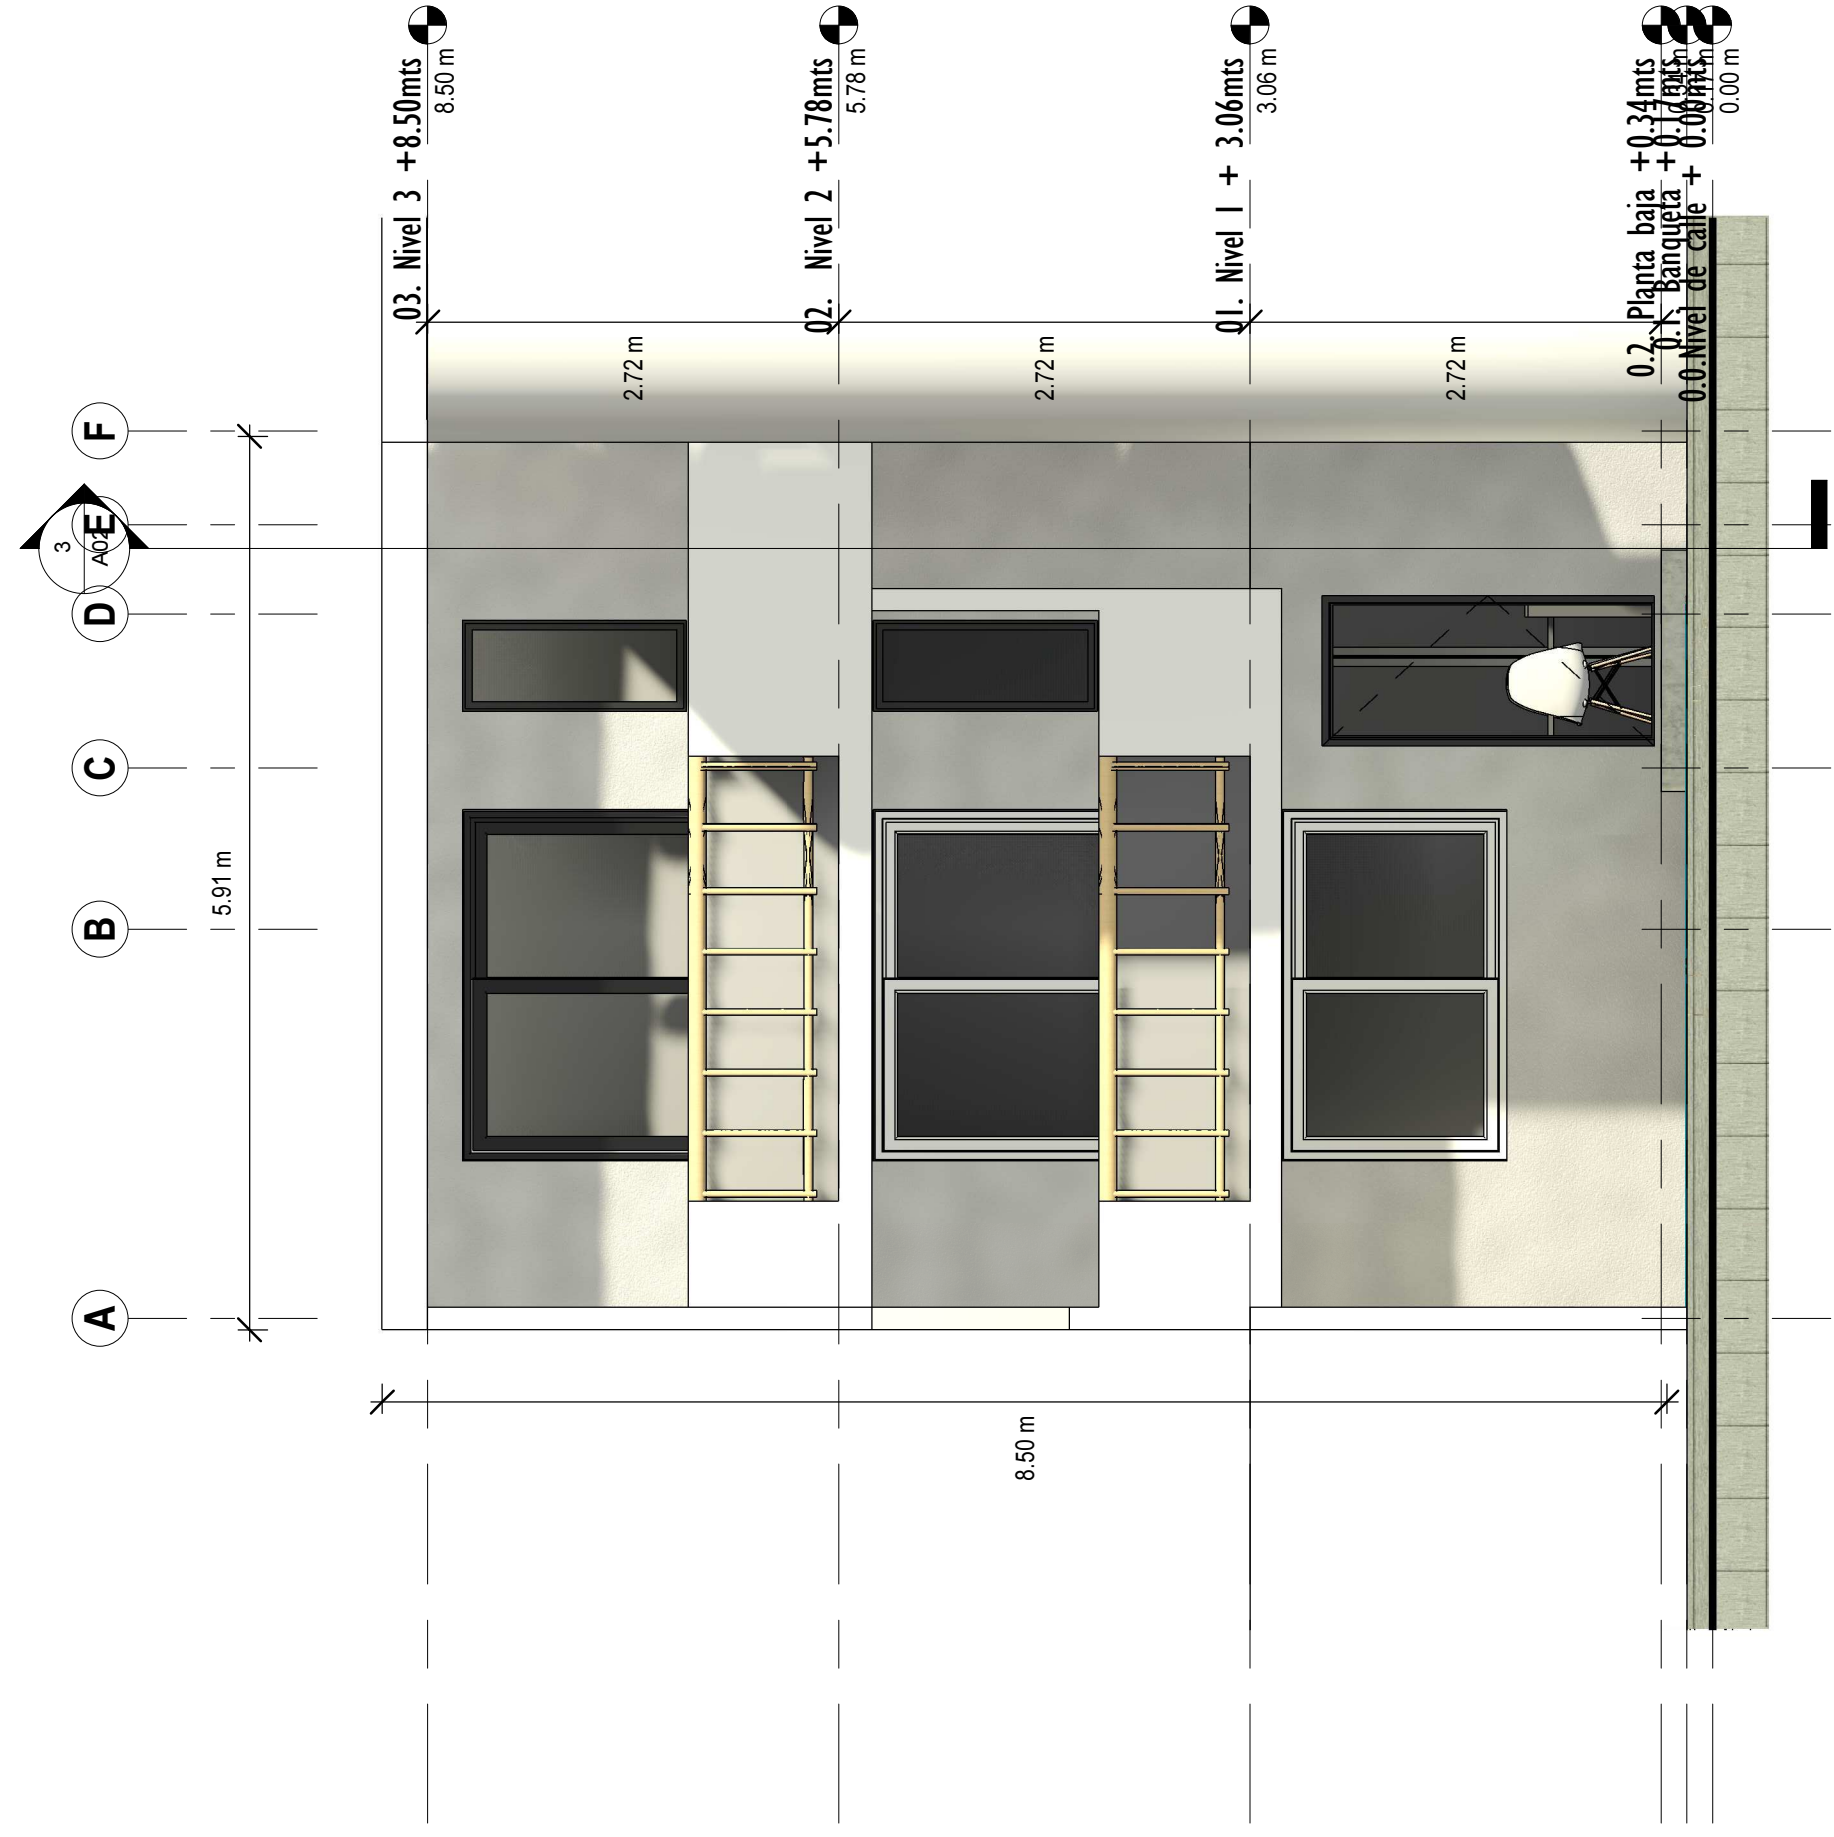

2 FACHADA PRINCIPAL
1 : 50



3 SECCION A-A
1 : 50