



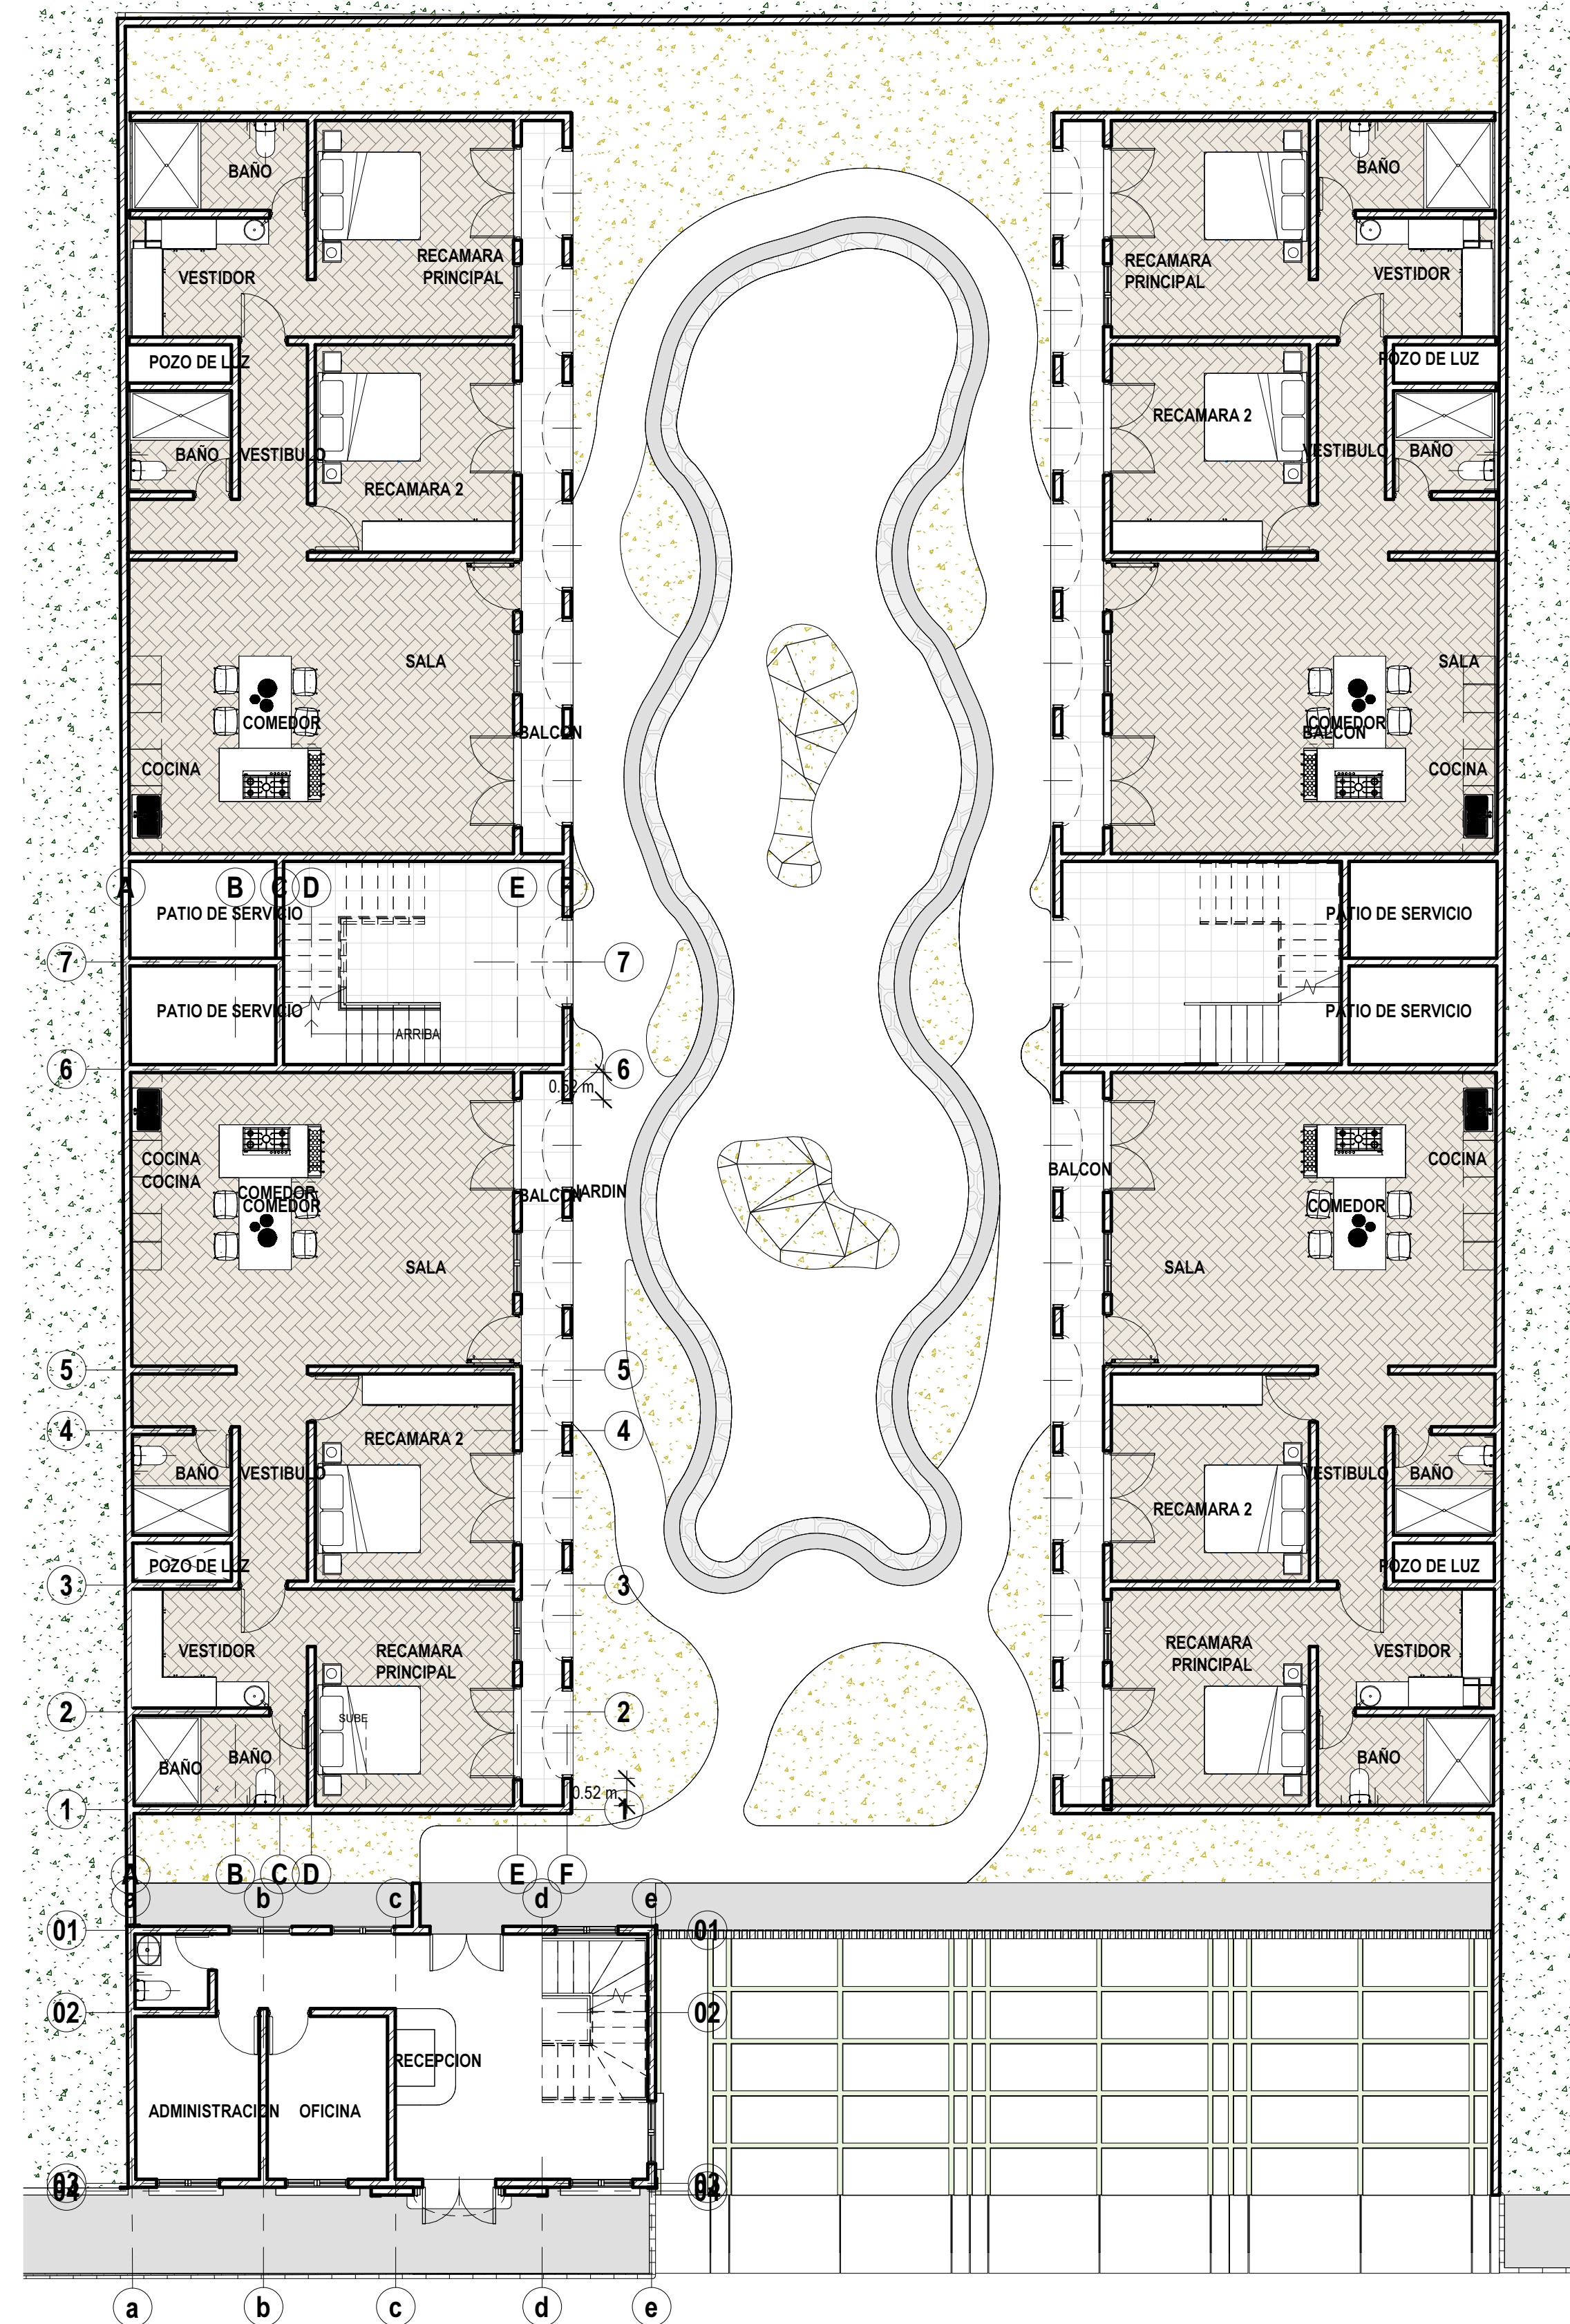

1 0.2. Planta baja +0.34mts
1 : 100

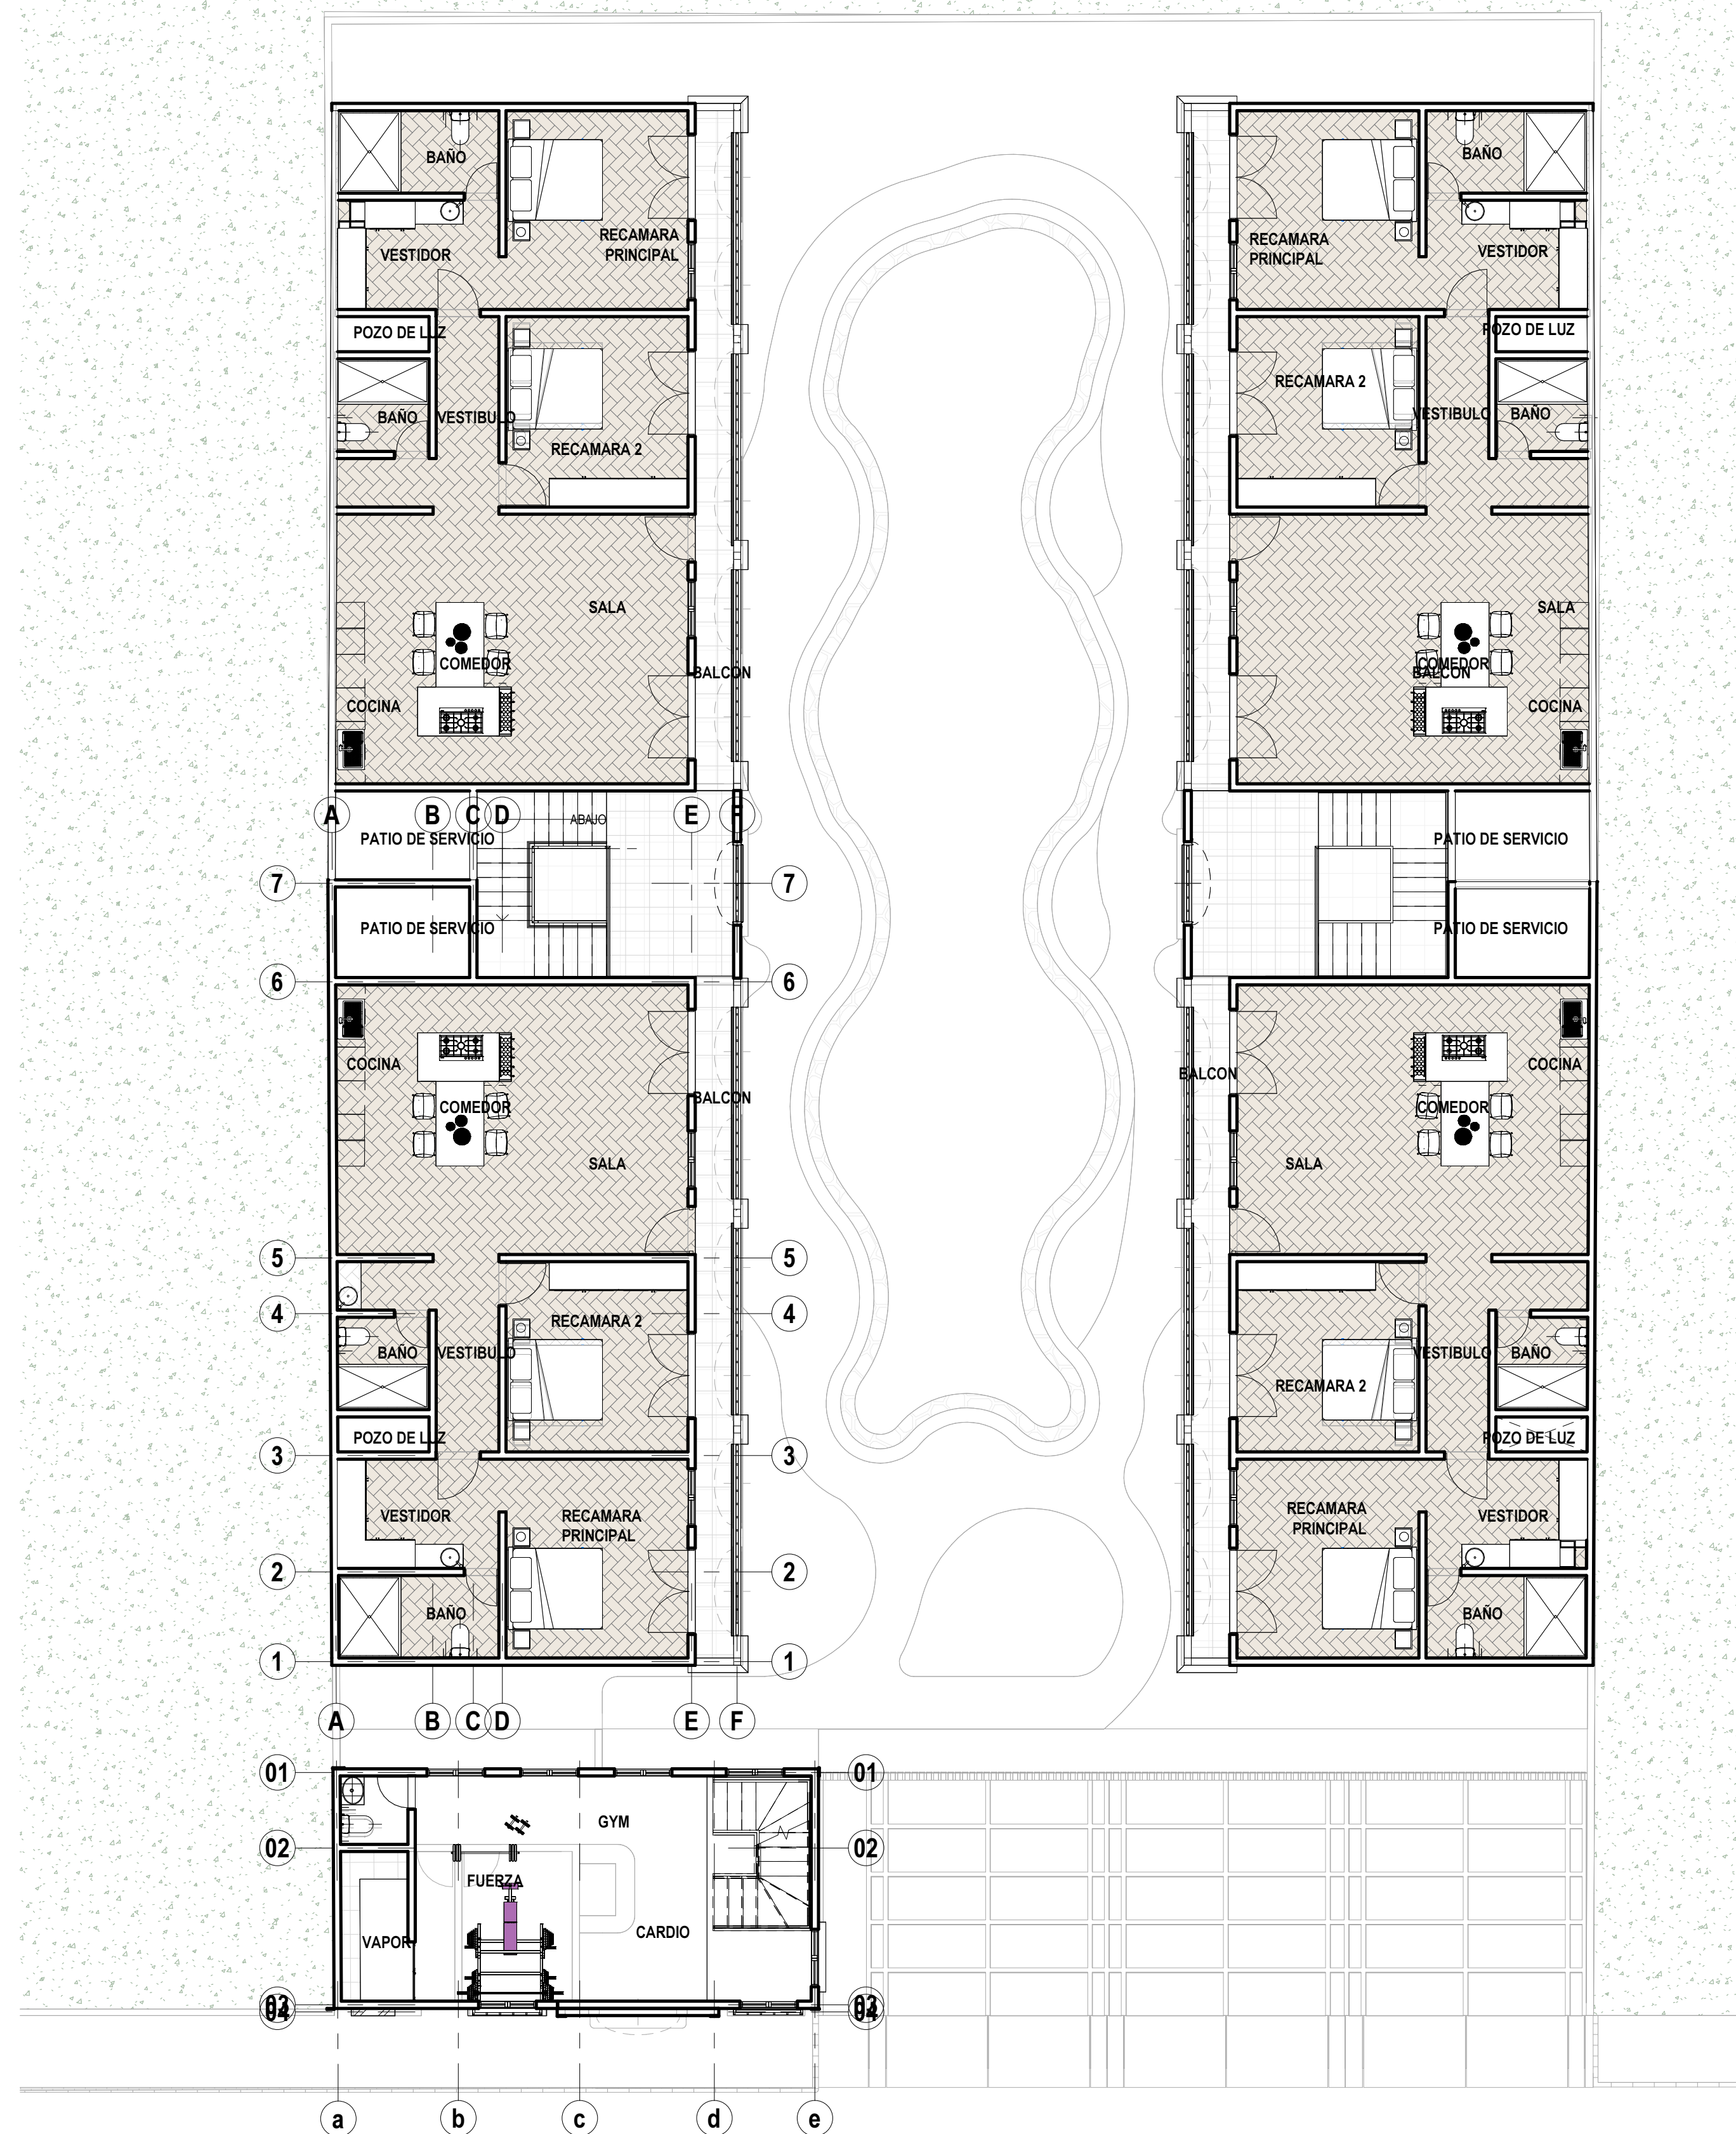

2 01. Planta alta+ 3.06mts
1 : 100

